



兵庫県	多可町	八千代中学校	兵庫県多可郡多可町八千代区中野間680番地
JR加古川線 西脇市駅 バス35分(11km) 中国縦貫自動車道加西IC下車16分(11km)	問い合わせ先	多可町役場 建設プロジェクト課	0795-27-7230 build-pro@town.taka.lg.jp

用途地域	土地面積 (m ²)	構造 竣工年 施設区分	建築面積(m ²) 延床面積(m ²) 階数	募集内容	貸与・譲渡条件等	備考																																				
都市計画区域外	23,963	<table border="1"> <tr><td>①鉄骨その他造</td><td>① 808</td></tr> <tr><td>②鉄骨その他造</td><td>② 634</td></tr> <tr><td>⑨鉄骨その他造</td><td>⑨ 1,093</td></tr> </table> <table border="1"> <tr><td>①S46</td><td>① 2,635</td></tr> <tr><td>②S46</td><td>② 1,268</td></tr> <tr><td>⑨S47</td><td>⑨ 1,226</td></tr> </table> <table border="1"> <tr><td>①南校舎</td><td>①3階</td></tr> <tr><td>②北校舎</td><td>②2階</td></tr> <tr><td>⑨屋内運動場</td><td>⑨2階</td></tr> </table>	①鉄骨その他造	① 808	②鉄骨その他造	② 634	⑨鉄骨その他造	⑨ 1,093	①S46	① 2,635	②S46	② 1,268	⑨S47	⑨ 1,226	①南校舎	①3階	②北校舎	②2階	⑨屋内運動場	⑨2階	<table border="1"> <tr><td>①鉄骨その他造</td><td>① 808</td></tr> <tr><td>②鉄骨その他造</td><td>② 634</td></tr> <tr><td>⑨鉄骨その他造</td><td>⑨ 1,093</td></tr> </table> <table border="1"> <tr><td>①S46</td><td>① 2,635</td></tr> <tr><td>②S46</td><td>② 1,268</td></tr> <tr><td>⑨S47</td><td>⑨ 1,226</td></tr> </table> <table border="1"> <tr><td>①南校舎</td><td>①3階</td></tr> <tr><td>②北校舎</td><td>②2階</td></tr> <tr><td>⑨屋内運動場</td><td>⑨2階</td></tr> </table>	①鉄骨その他造	① 808	②鉄骨その他造	② 634	⑨鉄骨その他造	⑨ 1,093	①S46	① 2,635	②S46	② 1,268	⑨S47	⑨ 1,226	①南校舎	①3階	②北校舎	②2階	⑨屋内運動場	⑨2階	貸付先募集	<ul style="list-style-type: none"> ・地域の振興と発展を前提とし、地域の理解を得た事業 ・公募型プロポーザルにより候補者選定 ・土地建物賃貸借契約 ・貸付期間 5年間 ・維持管理費、改修費等は活用者負担 	令和8年3月末閉校予定 建物・グラウンド全体貸付 校舎・屋内運動場 耐震改修済
①鉄骨その他造	① 808	
②鉄骨その他造	② 634	
⑨鉄骨その他造	⑨ 1,093	
①S46	① 2,635	
②S46	② 1,268	
⑨S47	⑨ 1,226	
①南校舎	①3階	
②北校舎	②2階	
⑨屋内運動場	⑨2階	
①鉄骨その他造	① 808	
②鉄骨その他造	② 634	
⑨鉄骨その他造	⑨ 1,093	
①S46	① 2,635	
②S46	② 1,268	
⑨S47	⑨ 1,226	
①南校舎	①3階	
②北校舎	②2階	
⑨屋内運動場	⑨2階	

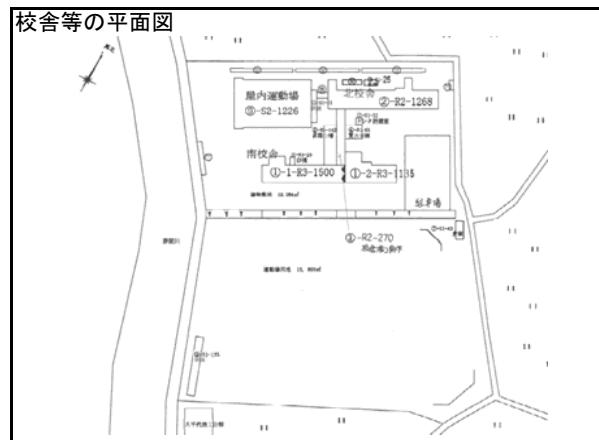

平面図 縮尺 1/1500 A4 学校名 八千代中学校

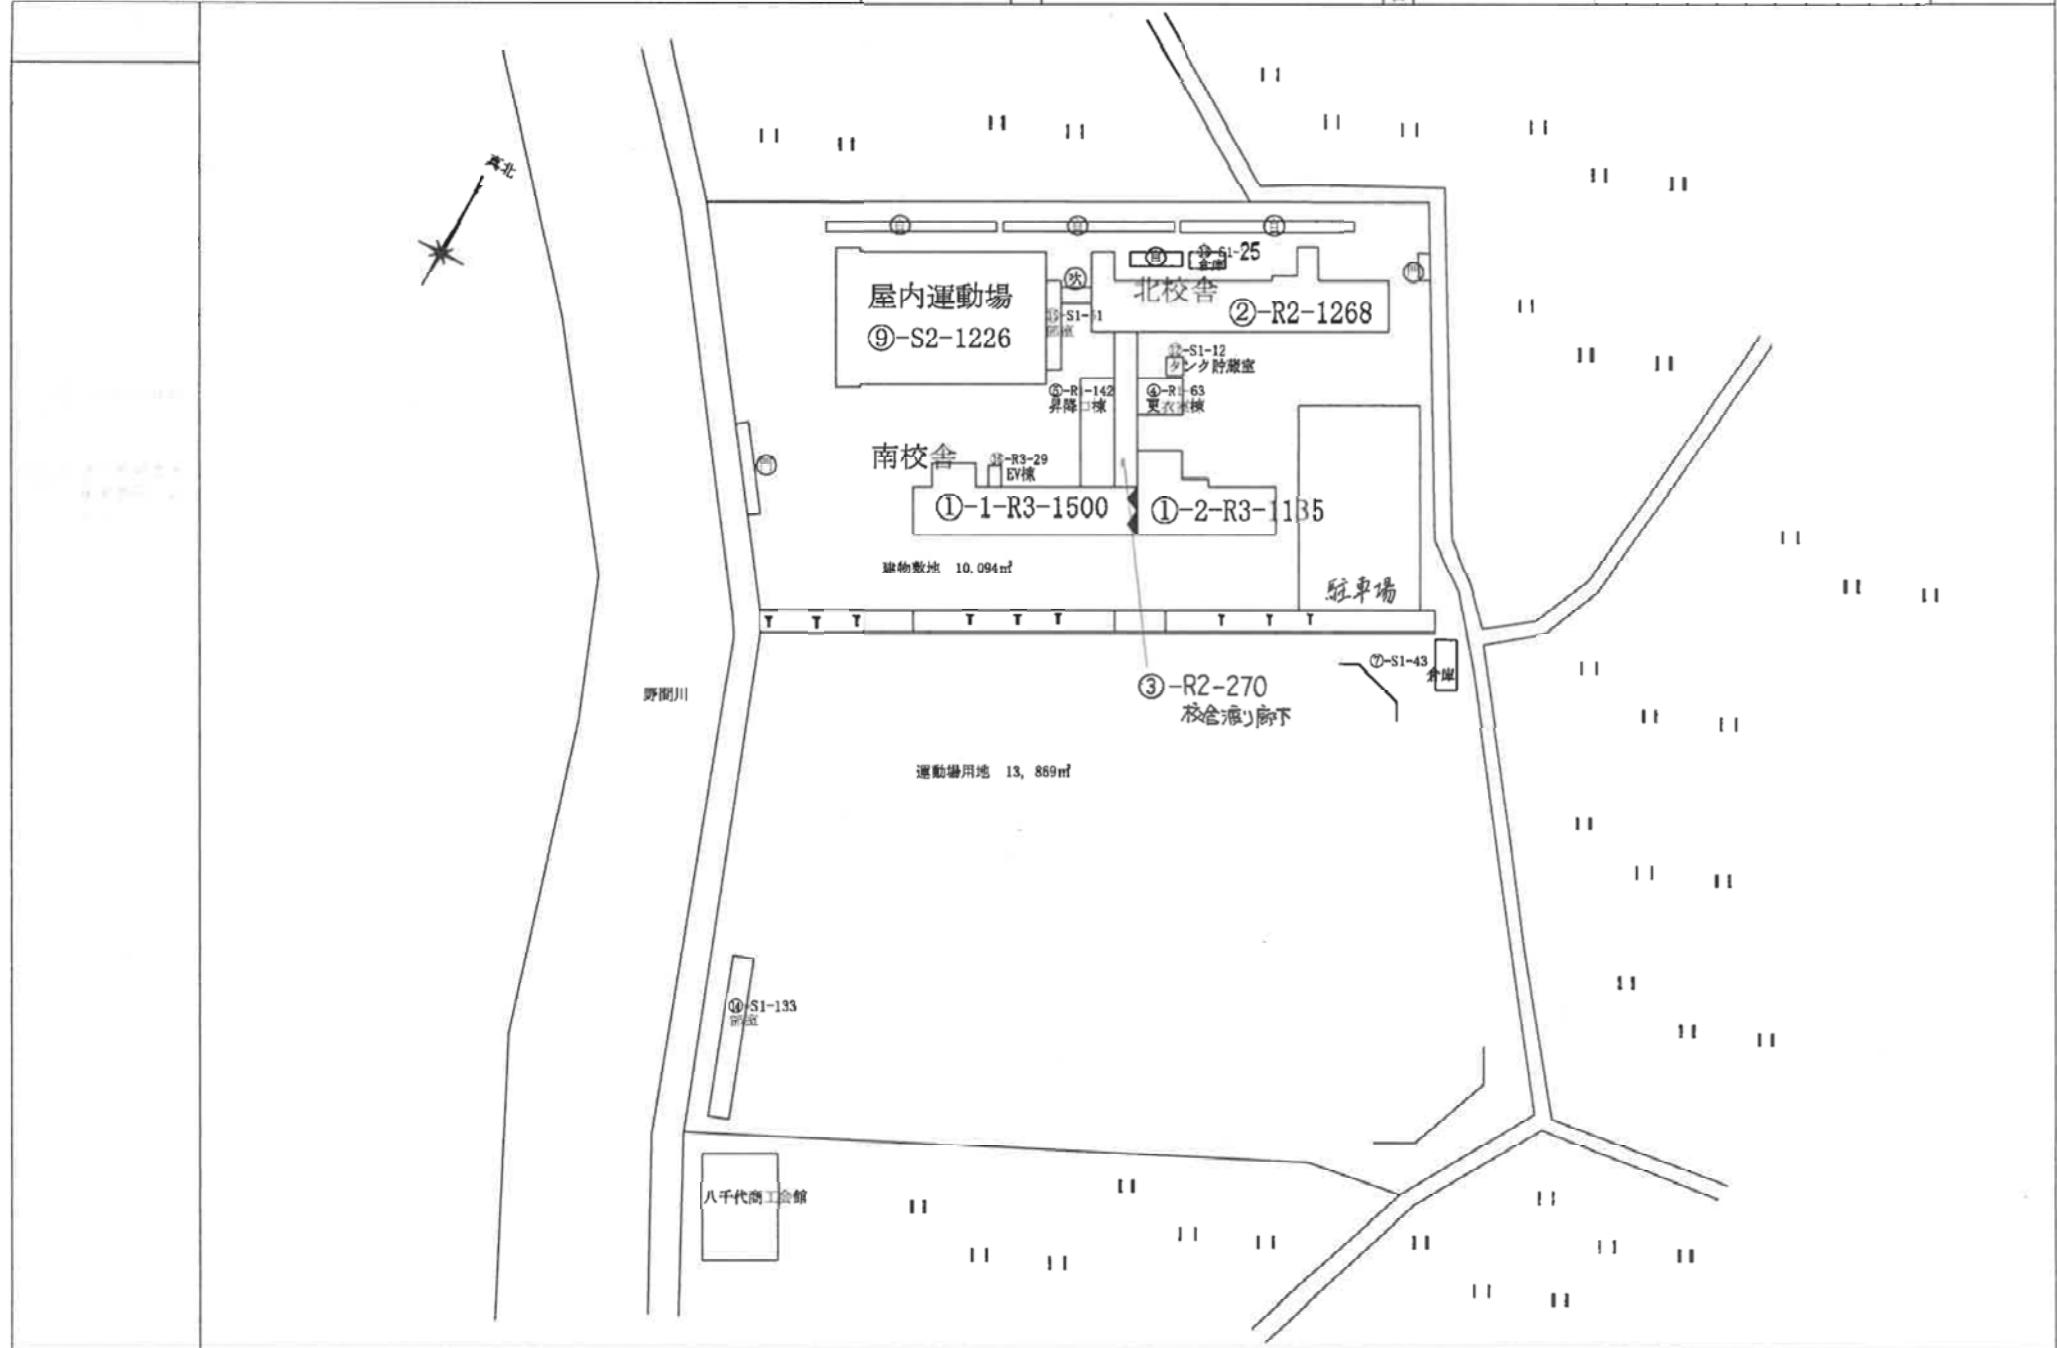

5mm 方眼


平面図

縮尺

1/500

B4


20 m

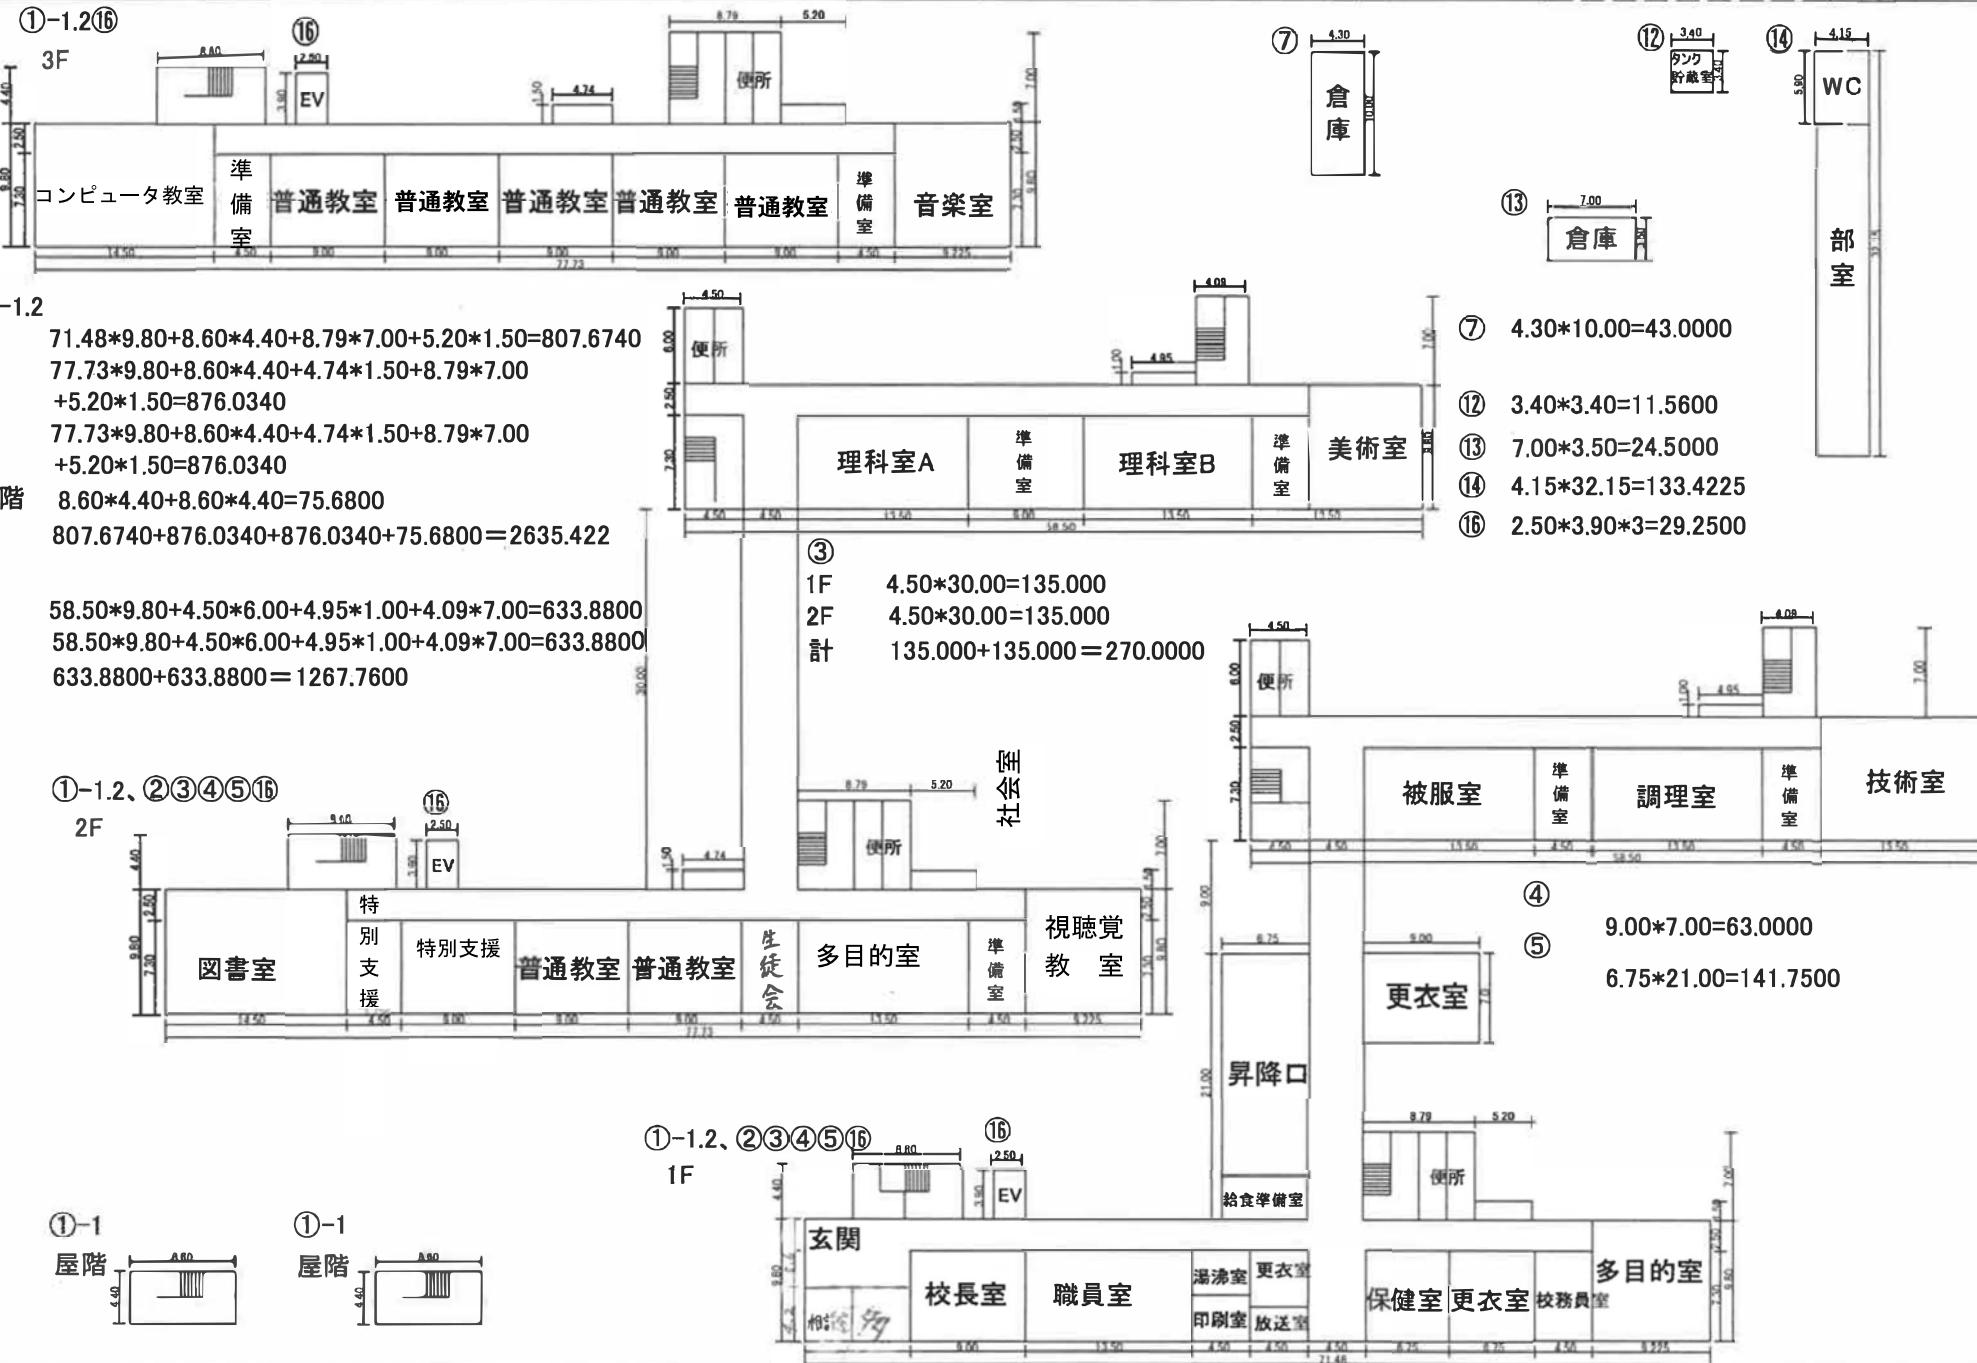学校名
八千代中学校

平面図	縮尺	1/500	B4	学校名
		0 1 3 6 10	20 m	八千代中学校

⑨

2F

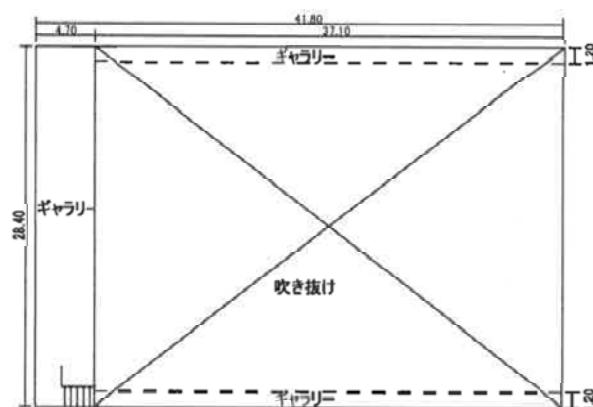

⑩



⑪

$$\begin{aligned} \text{⑪} & 1F \quad 4.85 \times 27.20 + 36.95 \times 26.00 = 1092.62 \\ & 2F \quad 4.70 \times 28.40 = 1226.57 \\ & \text{計} \quad 1092.62 + 133.48 = 1226.10 \end{aligned}$$

⑫

$$3.00 \times 17.00 = 51.00$$

⑬

1F

